




PLAN 11970

Land Parcel Identifier Amendment
Regulation 6 of Transfer of Land
(Surveys) Regulations 1995
Corr. 1775-2000-01

Date: 26/7/2005

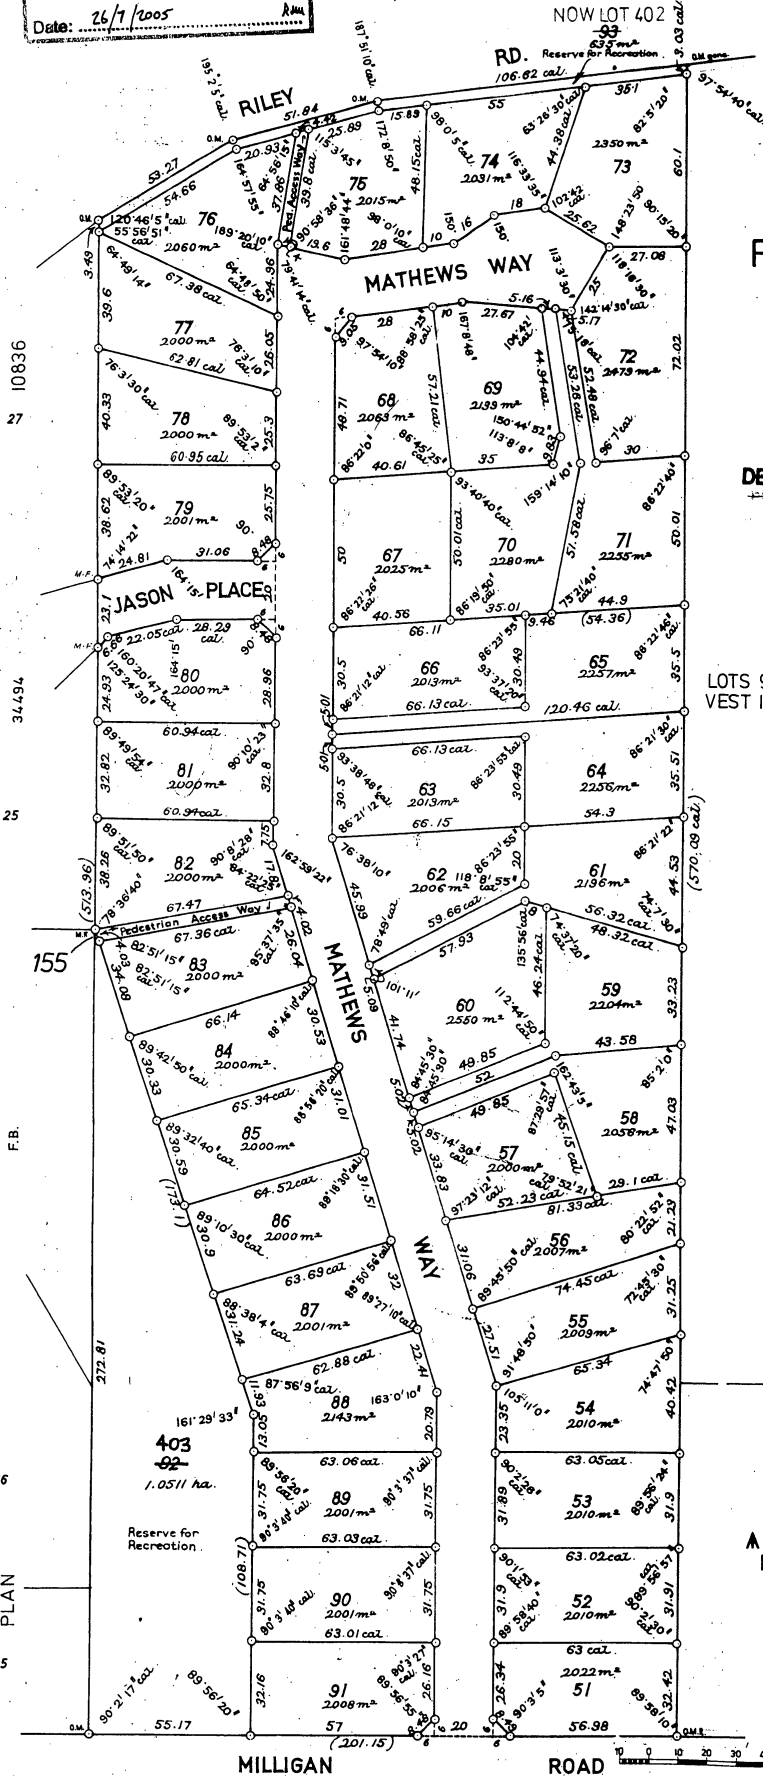

LOCAL GOVERNMENT ACT
ALL ROADS WITHIN THE GREEN
BORDER ARE NOW DEDICATED.

LOCAL GOVERNMENT ACT
ALL ROADS WITHIN THE GREEN
BORDER ARE NOW DEDICATED.

PARKERVILLE LOT 45
F.B. 38586
TOTAL AREA 110867 ha.

C.T. 1102-776
I.P. PERTH 2000 31.33
31.32

DEPTH LIMIT METRES
60.96

IN ORDER FOR DEALINGS
25-3-77

LOTS 92,93 & PEDESTRIAN ACCESS WAYS TO
VEST IN THE CROWN UNDER SECTION 20A
OF THE T.P. & D. ACT.

9320
PT 46

APPROVED
APPROVED
17-5-77

A 33352
397

A 22843
PT 46

PLAN 11970



SCALE
ALL DISTANCES ARE IN METRES DAT. PLAN 10836